



# Existing

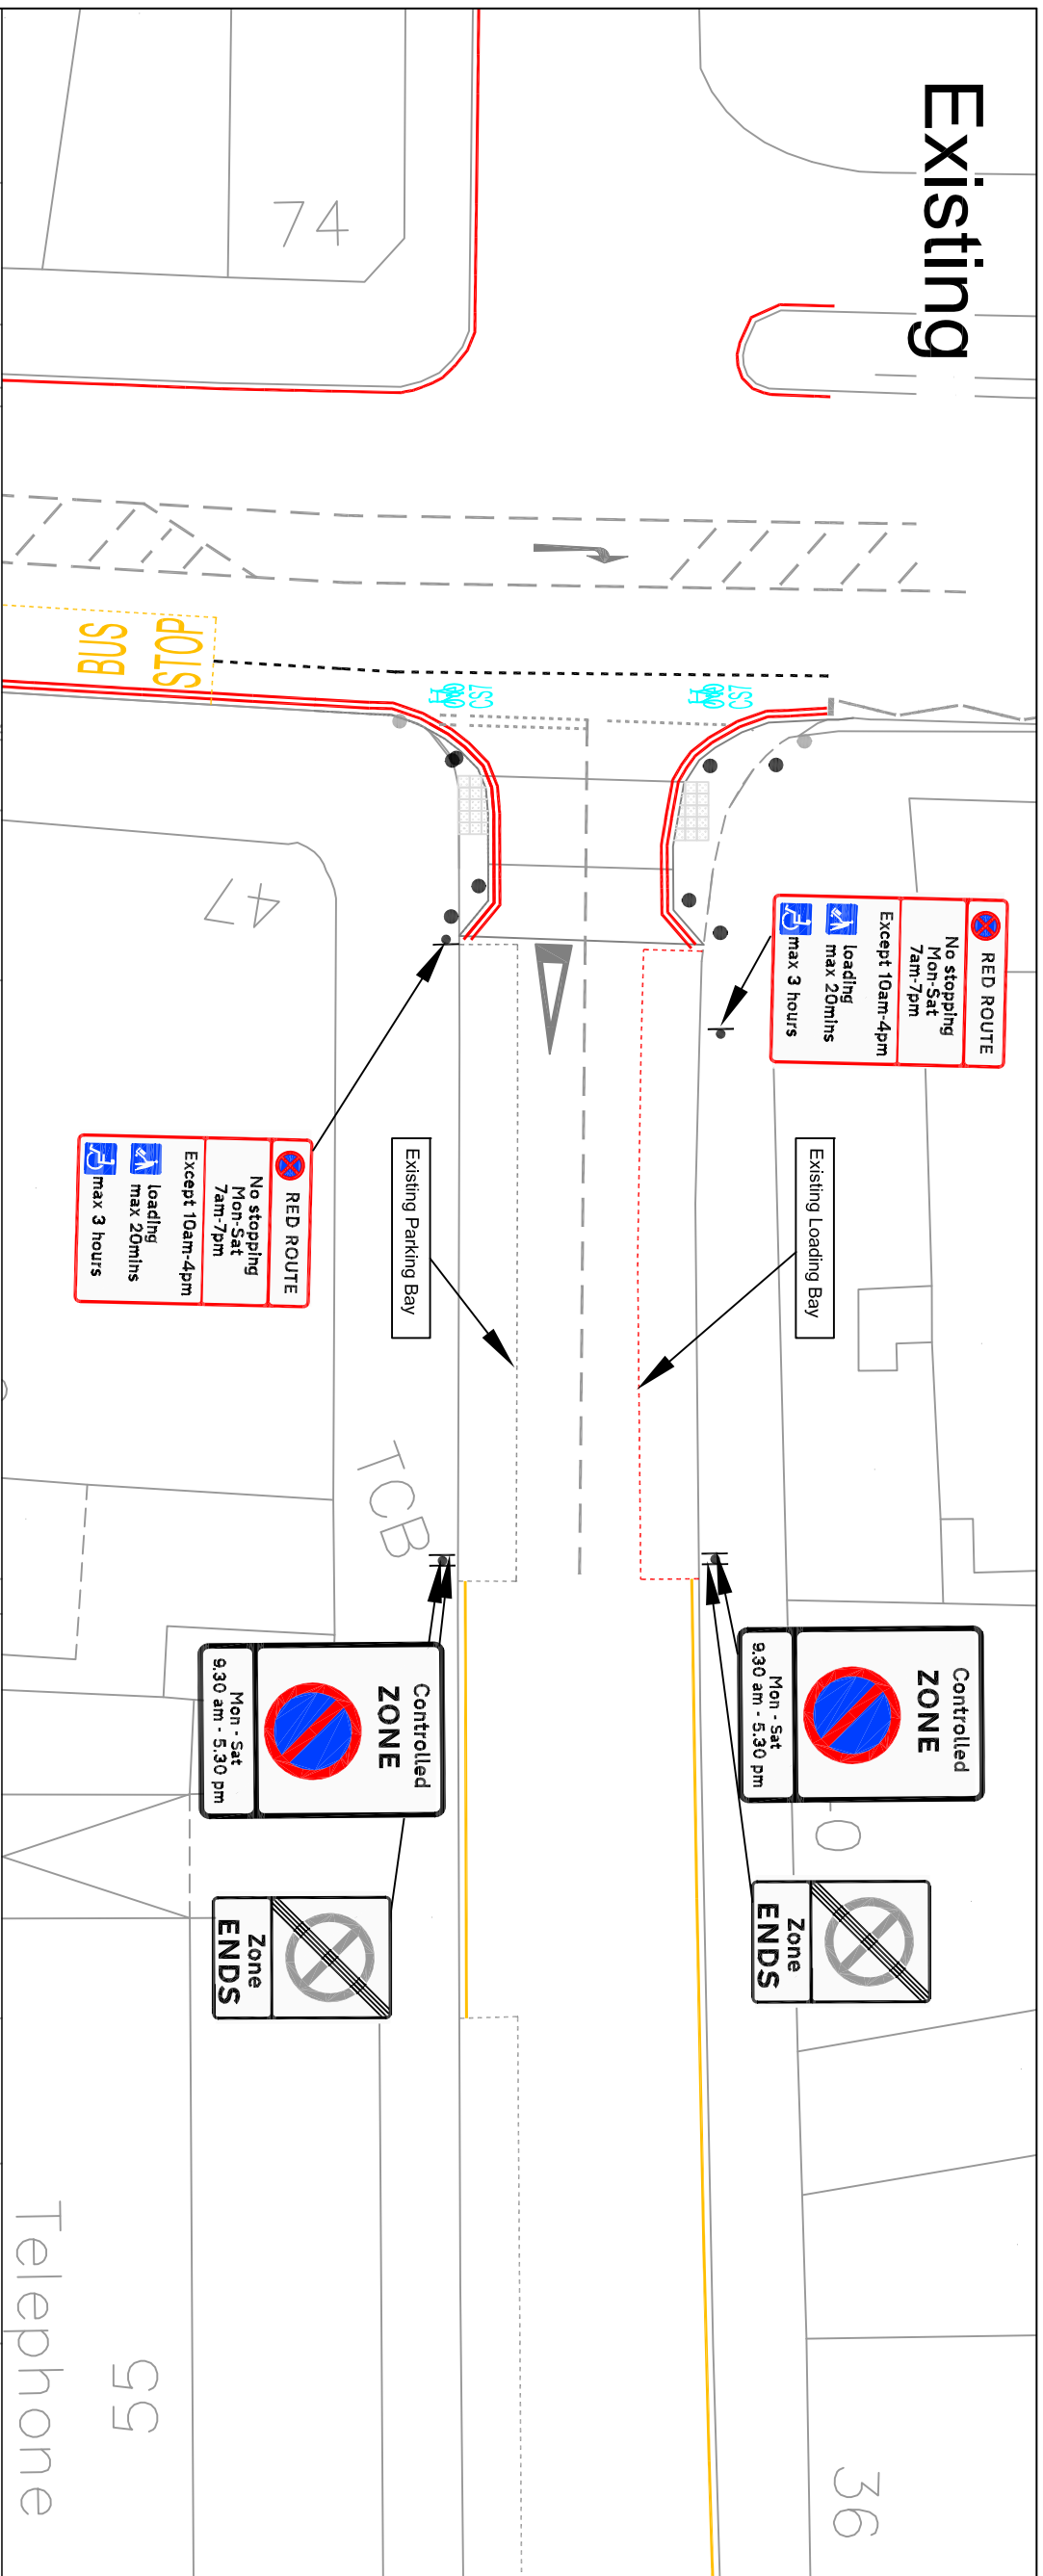

# Proposed

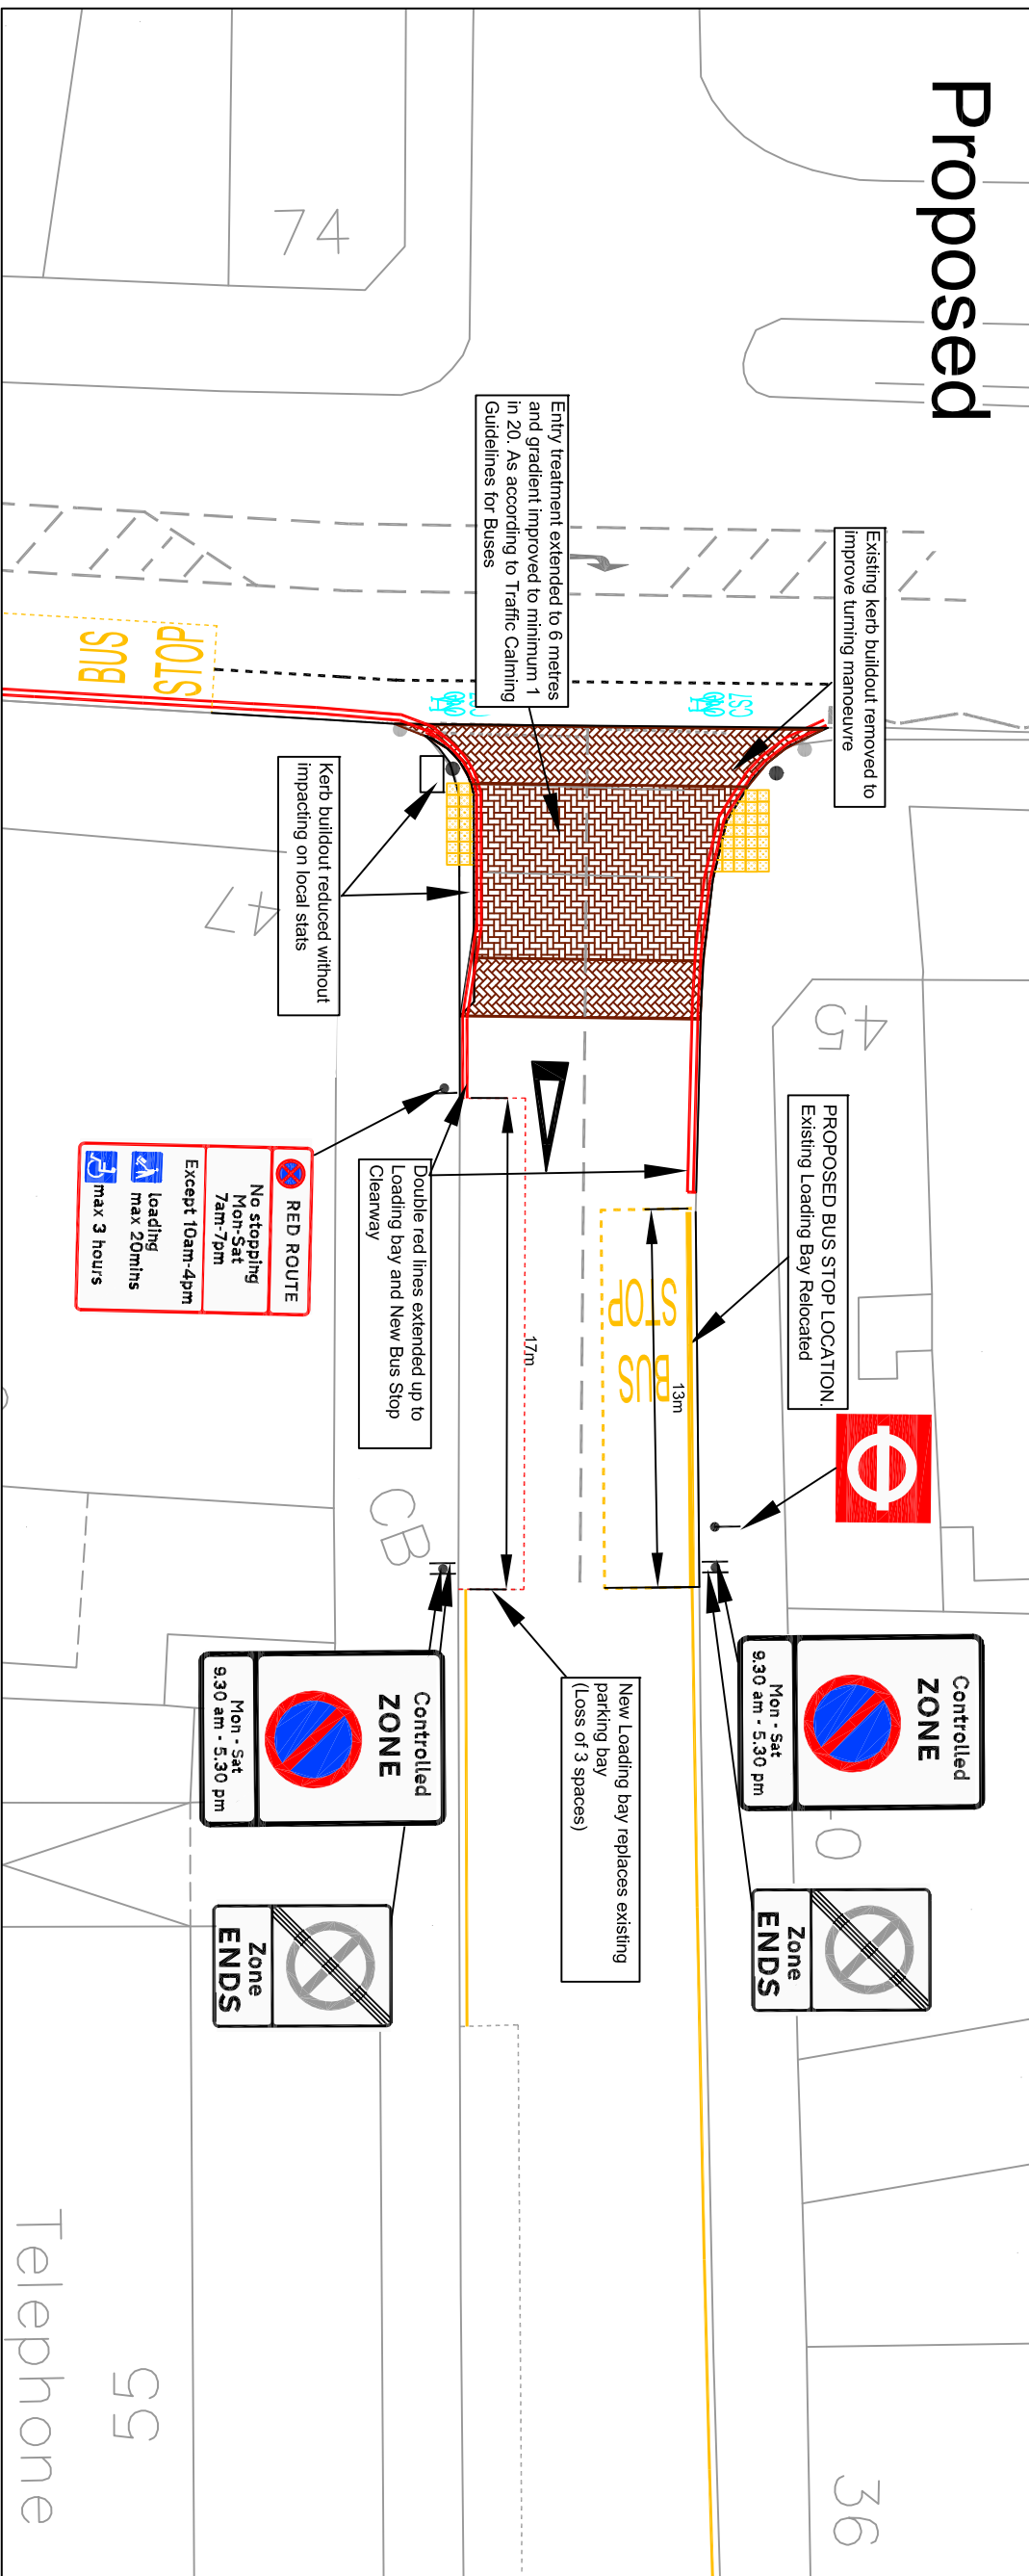

DO NOT SCALE FROM DRAWING

This map is reproduced from Ordnance Survey material with the permission of Ordnance Survey on behalf of Her Majesty's Stationery Office. Crown copyright. Unauthorised reproduction infringes Crown copyright and may lead to prosecution or civil proceedings. (GLA/1000323/19/2002)

REV	DATE	APPENDMENT	CHD	DRN	APP
D	08/04/11	Annotations corrected	ER	ER	PI
C	17/8/10	Existing Loading and Parking Labels	ER	RU	BO
A					

CLIENT: London Buses  
London Routes & Places  
LB Wandsworth

PROJECT TITLE: Old Devonshire Road  
Route 255 Enabling Works

DRAWING TITLE: Old Devonshire Road Bus Stop Proposals

SHEET 1 OF 1

DES.	RU	DMN.	RU	CHKD.	ER
APPROVED:	ER	DATE:	10/08/10	SCALE:	1:250 @ A3
DWG NO.:	RU/A24/WANV/10082010	REV:	C		

ORIGINAL SHEET SIZE A3 (420mm x 297mm)